

山东省标准设计

条形基础

统一编号 DBJT14-2-83 分类号 LG09

山东省标准设计办公室出版

1985年

条形基础

批准部门 山东省城乡建设委员会

批准文号 鲁建建标(95)74号

主编单位 临沂地区建筑设计室

统一编号 DBJ14-11-83

实行日期 1984.9.1

分类号 LC20

主编单位负责人 陈以衡

单位技术负责人 秦如华

技术审定人 戴世苓

设计负责人 田元















图号	设计	审核	计算	校核	日期	页次	LE-09
						页	2



 


 


1	2	
1	2	

四层住宅基础选用表

轴类 号	轴号	埋深 (M)	轴号	地基容许承载力(R) (T/M)		
				12	15	18
内 墙	120	0.0	3434	J01	J01	J01
		0.6	4091	J01	J01	J01
		1.2	47.8	J02	J01	J01
	240	0.0	6078	J42	J41	J41
		0.6	7067	J44	J42	J41
		1.2	8016	J45	J42	J41
		1.8	8985	J46	J43	J42
		2.4	9954	J46	J44	J43
		2.7	10439	J46	J45	J43
		3.0	10923	J47	J45	J43
		3.3	11408	J47	J45	J44
		3.5	11892	J47	J46	J44
		3.9	12376	J47	J46	J44
外 墙	240	0.0	5520	J41	J41	J41
		0.6	6489	J42	J41	J41
		1.2	7458	J44	J42	J41
		1.8	8427	J45	J43	J42

五层住宅基础选用表

轴类 号	轴号	埋深 (M)	轴号	地基容许承载力(R) (T/M)		
				12	15	18
内 墙	120	0.0	4292	J02	J01	J01
		0.6	5168	J03	J01	J01
		1.2	6044	J03	J02	J01
	240	0.0	7598	J53	J52	J51
		0.6	8785	J56	J52	J51
		1.2	9992	J56	J53	J52
		1.8	11162	J57	J54	J52
		2.4	12350	J58	J55	J53
		2.7	12944	J58	J55	J53
		3.0	13538	J58	J56	J54
		3.3	14132	J59	J57	J54
		3.5	14726	J59	J57	J54
		3.9	15320	J59	J57	J56
外 墙	240	0.0	6941	J52	J51	J51
		0.6	8129	J54	J52	J51
		1.2	9317	J55	J52	J51
		1.8	10505	J56	J53	J52





大层住宅基面承载力表

墙类 身长	墙厚 (MM)	开间 (M)	荷载 (KG/M)	地基承载力: [R] (Kg/cm ²)		
				12	15	18
内 墙	120	0	5812	J03	J02	J01
		0.6	6907	J04	J03	J02
		1.2	8002	J04	J03	J03
	240	0	9808	J64	J62	J61
		0.6	11215	J65	J62	J6
		1.2	12622	J66	J63	J62
		1.8	14029	J65	J64	J62
		2.4	15436	J67	J65	J63
		2.7	16140	J67	J65	J63
		3.0	16843	J68	J66	J64
		3.3	17547	J68	J66	J64
		3.6	18250	J69	J66	J65
		3.9	18958		J66	J65
外 墙	240	0	8766	J63	J61	J6
		0.6	10146	J64	J62	J6
		1.2	11526	J65	J63	J6
		1.8	12906	J6	J63	J64


大层住宅基面承载力表









分类号	LG09
页	5



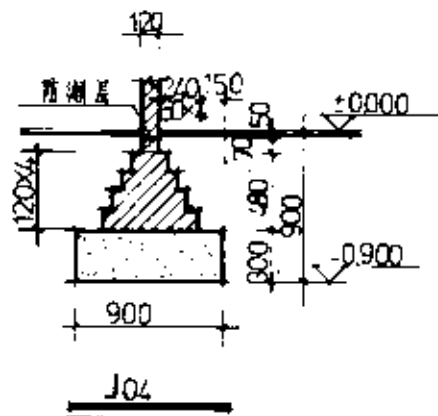
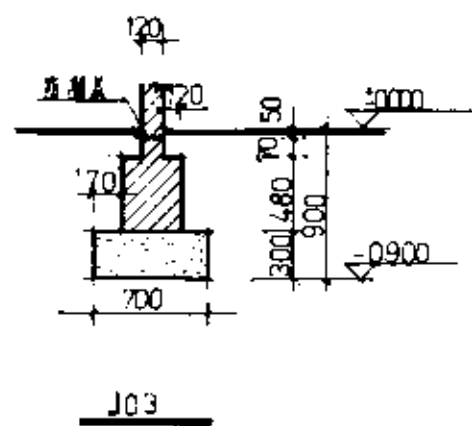
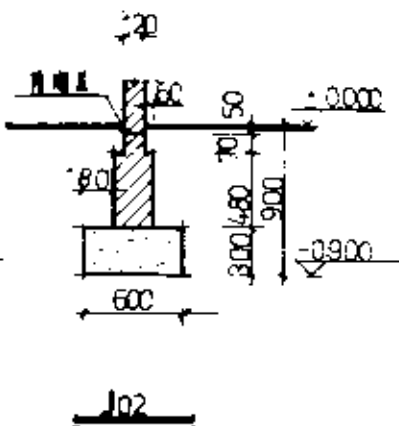
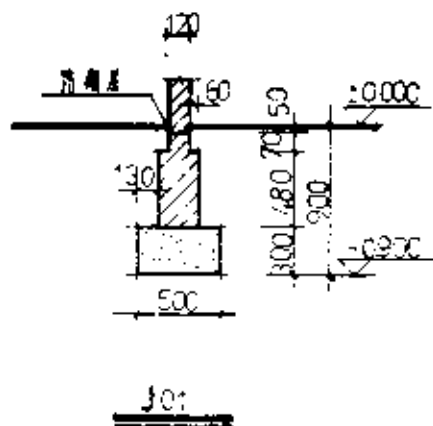




J01 J02 J03 J04


分类号	LG09
页	6

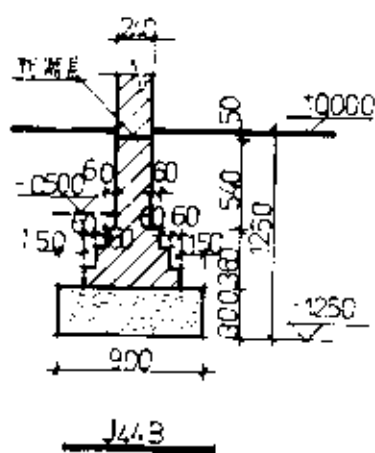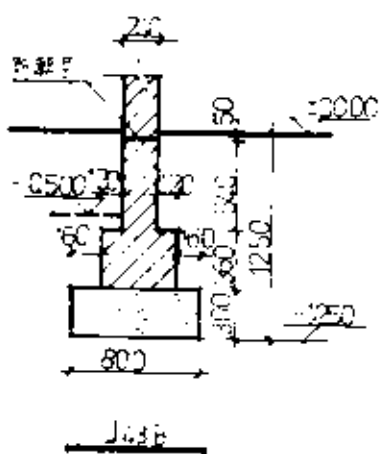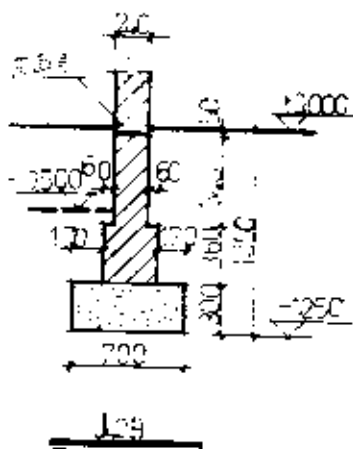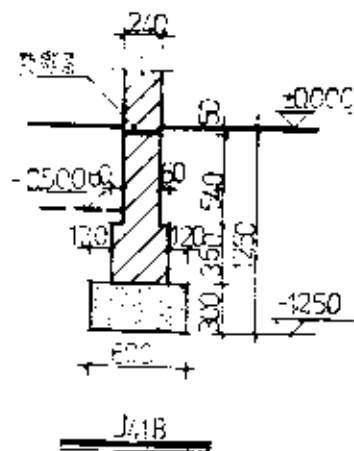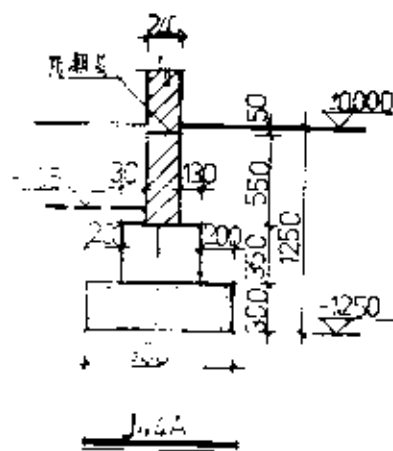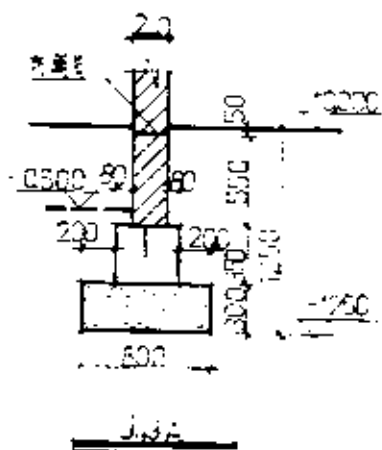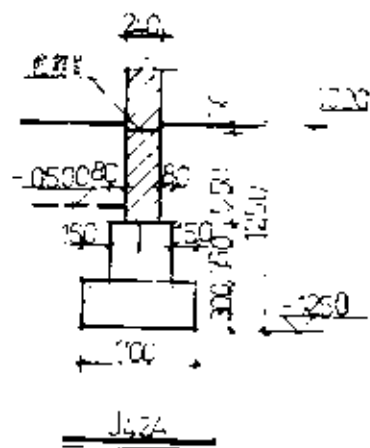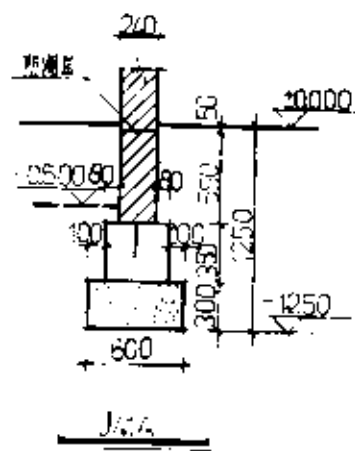

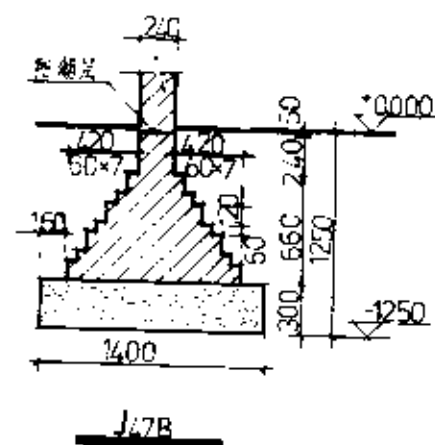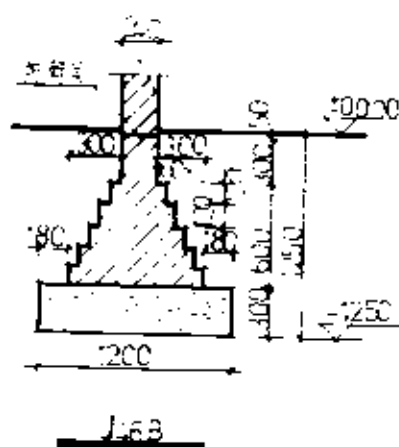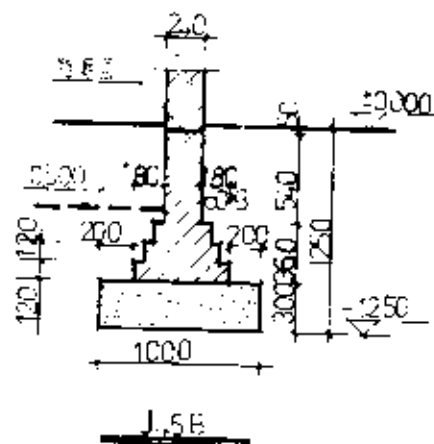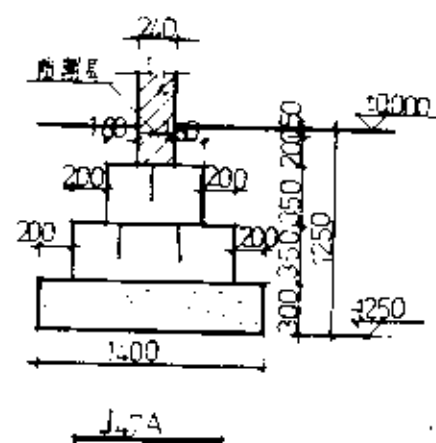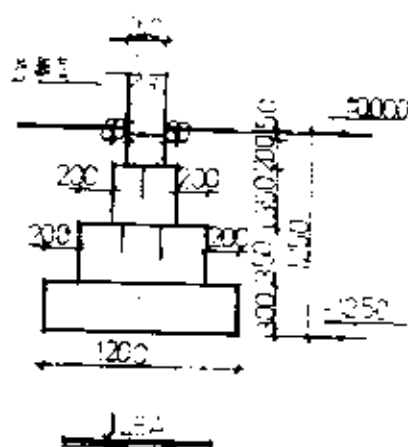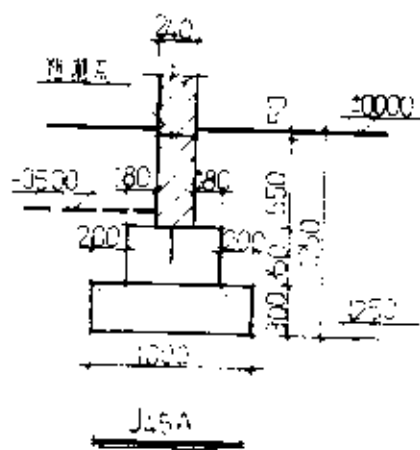


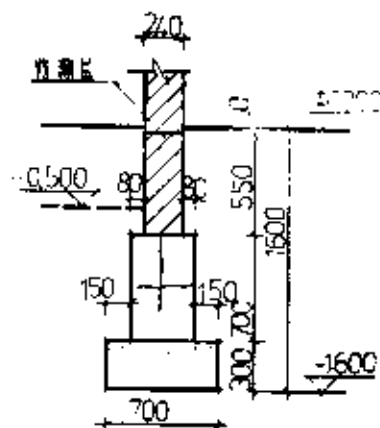


J51A

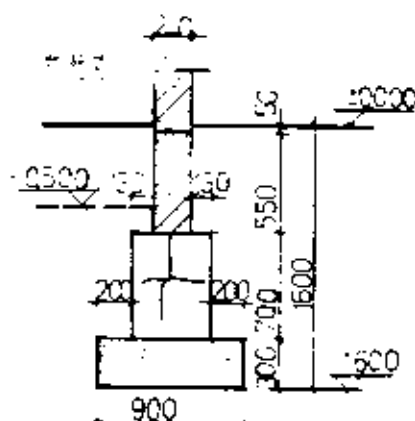


J52A

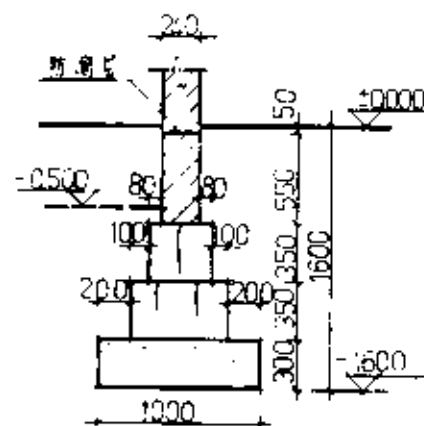


J53A

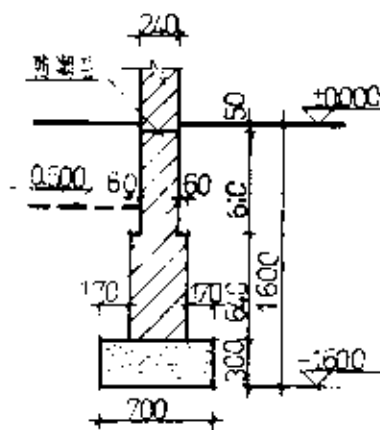

J51B

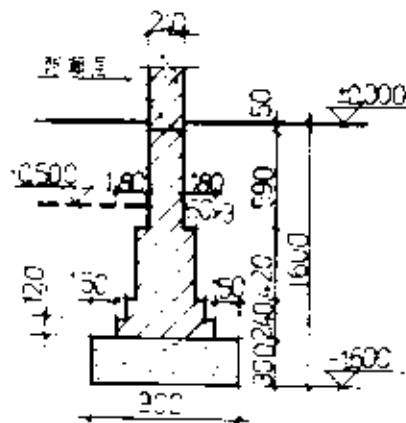


J52B

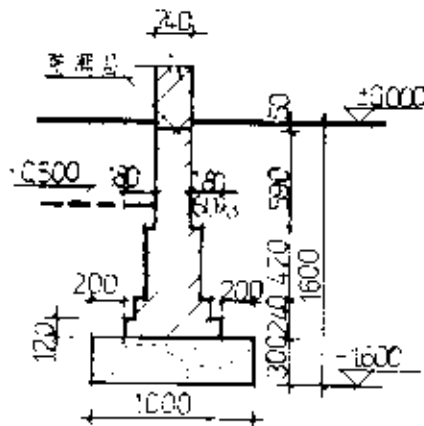


J53B



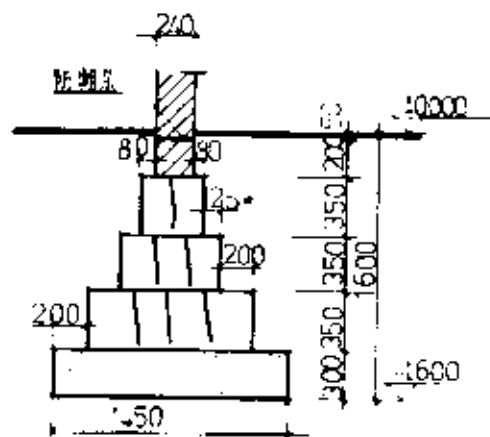


J57A

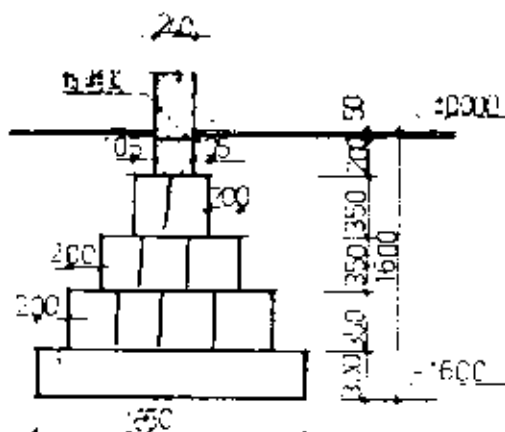


J58A

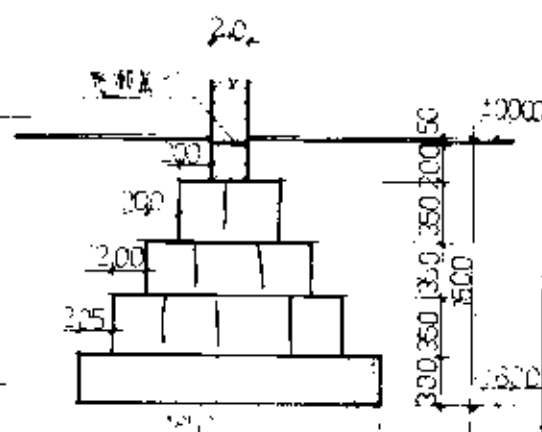


J59A

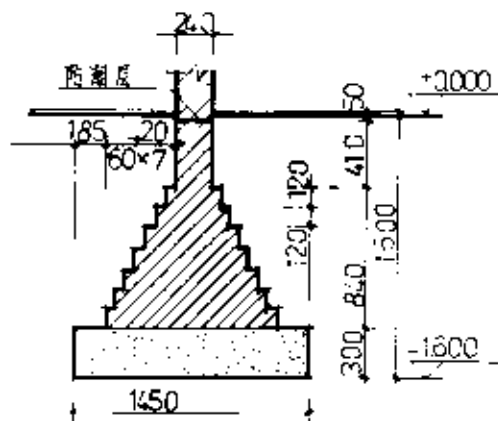

J57B

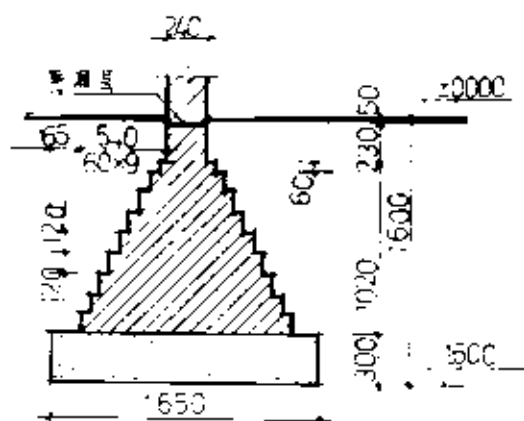


J58B






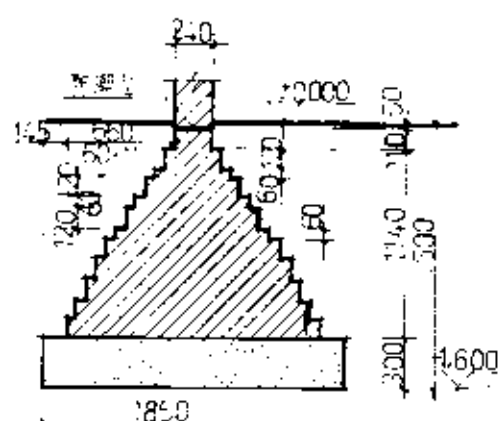


J59B


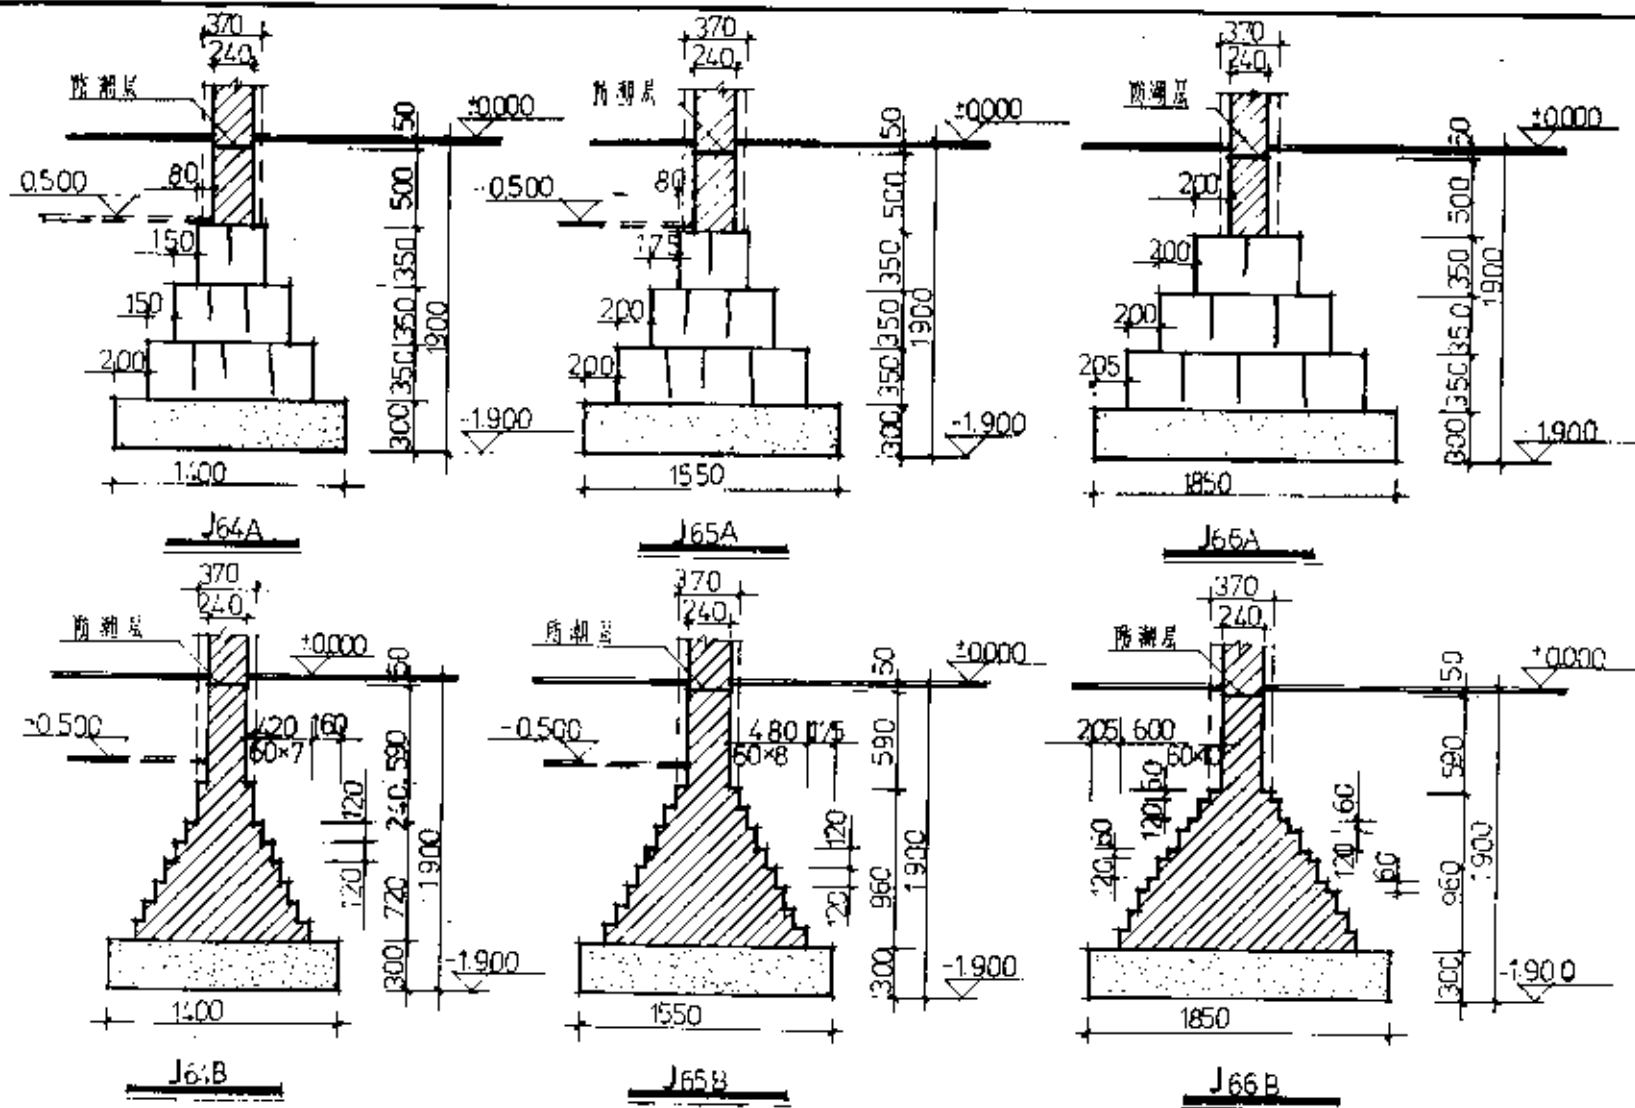

按 图 制	图 号	J64 J65 J66	分类号	LG-09
	页			13

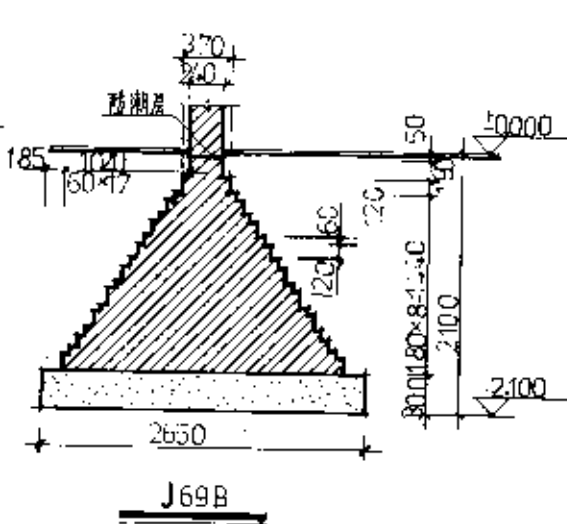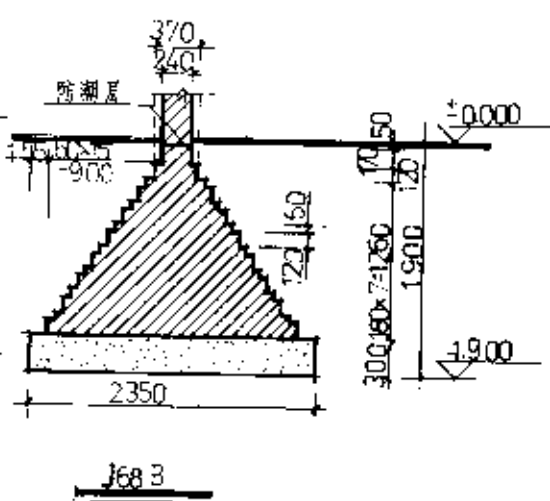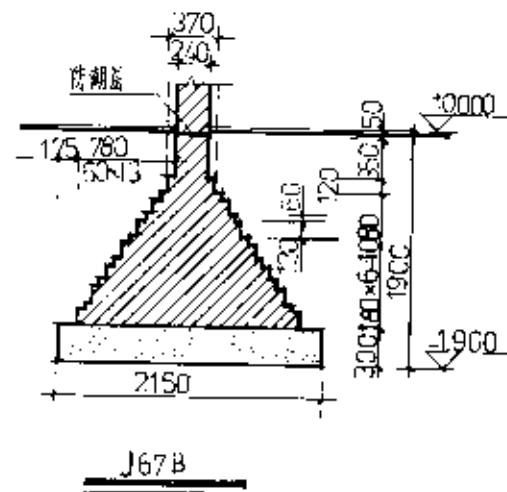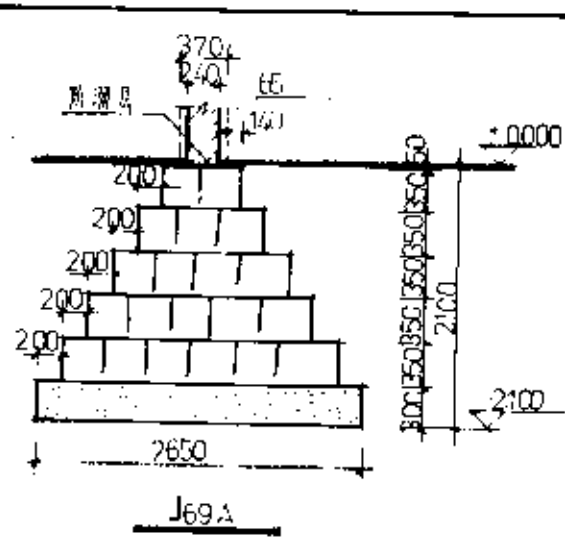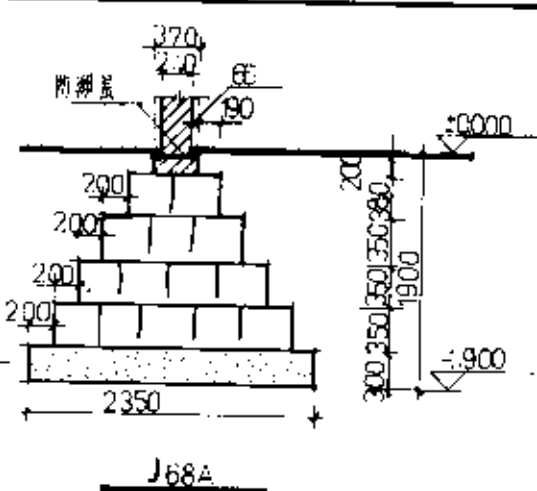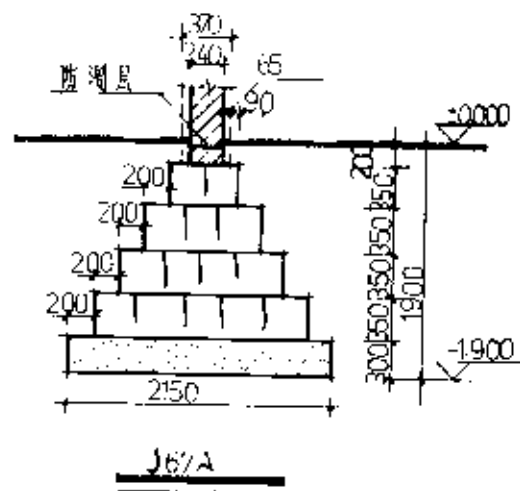

校	校	校	J67	J68	J69	分类号	LG09
制	制	制				页	14